


# LEGEND

- ◇ TRAFFIC SIGN
- ▨ CONSTRUCTION ZONE
- ⊠ TRAFFIC CONES OR APPROPRIATE DELINEATION DEVICE.

1. TRAFFIC CONTROL PLANS REQUIRED.
2. TRAFFIC SIGNS TO BE 48" X 48" BLACK ON ORANGE.
3. NO COLLECTOR STREET LANE OR LOCAL STREET CLOSURES DURING THE FOLLOWING TIME PERIODS:  
  
7:00 – 9:00 A.M.  
3:30 – 6:00 P.M.
4. INSTALL IN ACCORDANCE WITH THE "MANUAL ON UNIFORM TRAFFIC CONTROL DEVICES FOR STREETS AND HIGHWAYS", U.S. DEPT. OF TRANSPORTATION, FHUA, 1988 EDITION.
5. ACTUAL SIGN PLACEMENT TO BE ADJUSTED IN FIELD.
6. THE CITY RESERVES THE RIGHT TO ADD TO OR MODIFY TRAFFIC CONTROL REQUIREMENTS AS MAY BE NECESSARY TO EFFECTIVELY CONTROL TRAFFIC AND TO ENSURE PUBLIC SAFETY.
7. NO LANE CLOSURES WITHIN 200 FEET OF A TRAFFIC SIGNAL WITHOUT PRIOR CITY APPROVAL.

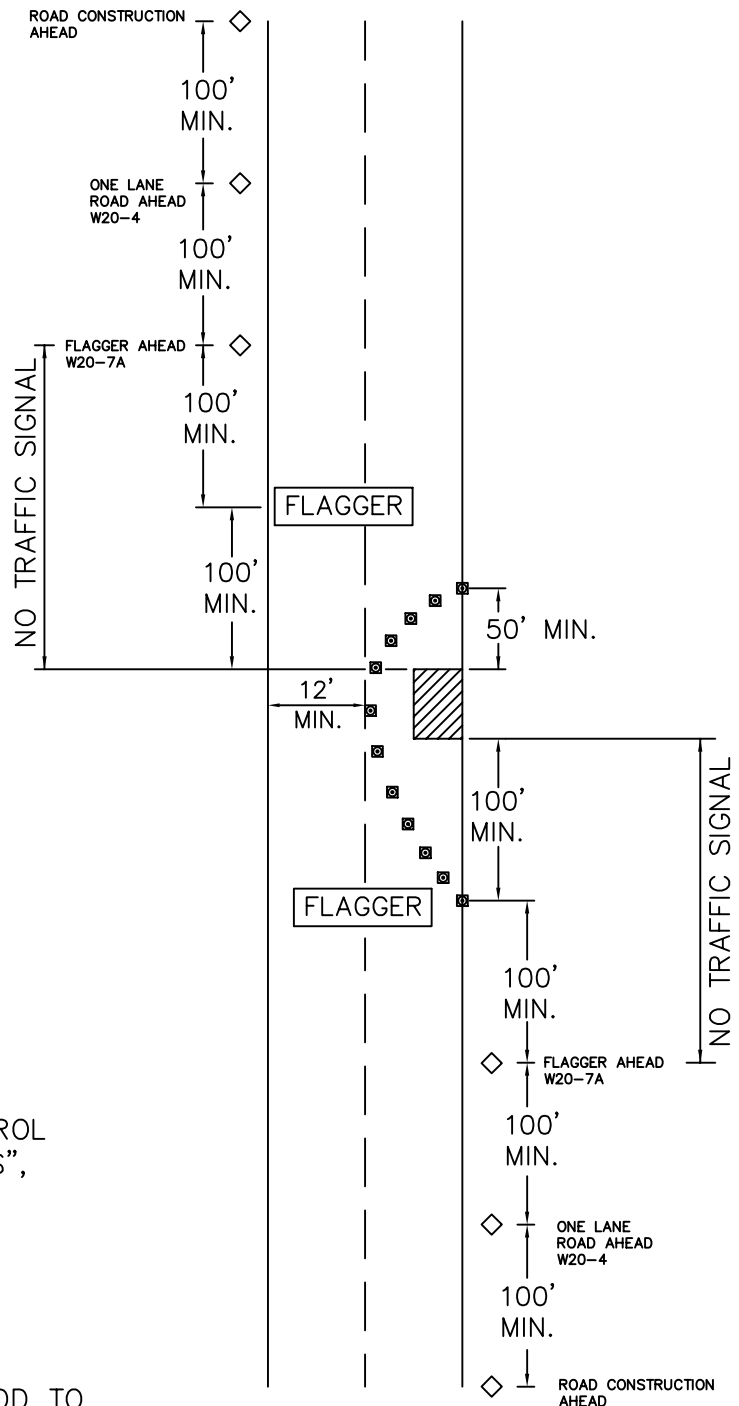

ENGINEERING DEPARTMENT  
13125 S.W. HALL BLVD.  
TIGARD, OREGON 97223  
VOICE: (503) 639-4171  
FAX: (503) 684-7297

APPROVED BY:

AGUSTIN P. DUENAS

CITY ENGINEER

MARCH 1998

APPROVAL DATE

## TYPICAL TRAFFIC CONTROL PLAN

NO SCALE

DWG. NO.

190